



Nursery Block

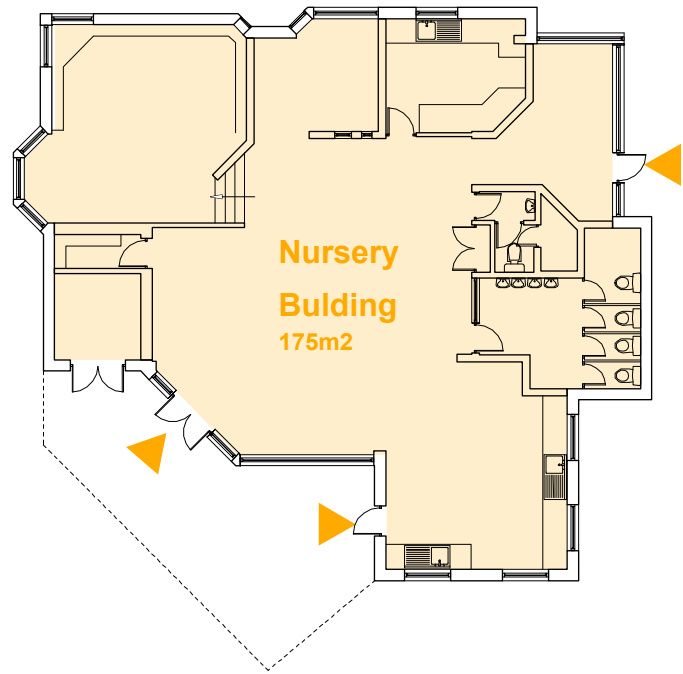

School Block



Playground Block

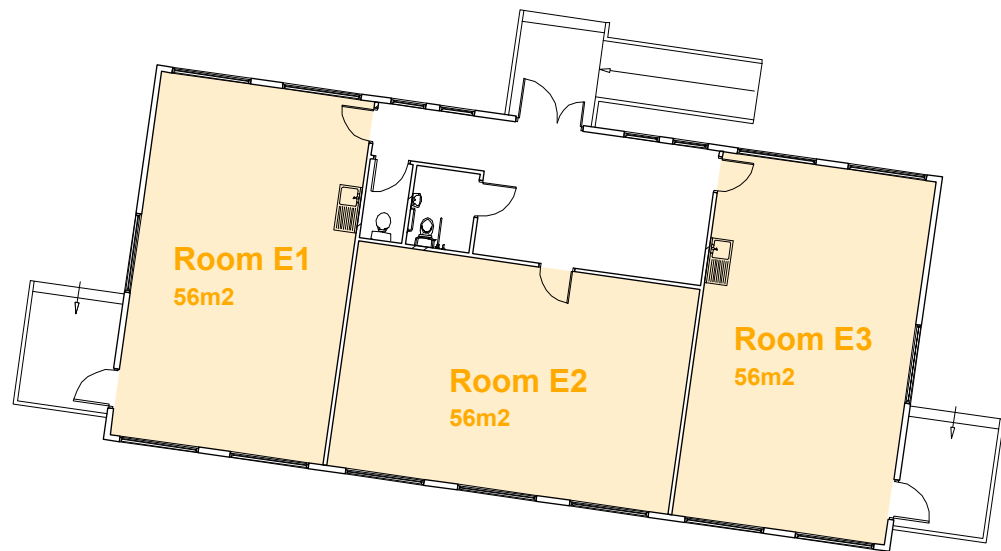

- Room 1:
- Room 2:
- Room 3:
- Room 4:
- Room 5:
- Room 6:
- Room E1:
- Room E2:
- Room E3:
- Nursery:
- Kitchen:

Check this drawing is the latest revision.
 Do not scale from this drawing, use figured dimensions.
 Check all dimensions on site before proceeding with any work. Inform Architect of all discrepancies.
 Do not use any areas indicated for either valuation, purchase, sale or any other legally binding contract.
 Do not reproduce any part of this drawing without prior written consent.

Rev.	Date	Notes

studio polpo
 architects & designers
 16-20 Union St
 Sheffield
 S1 2JP

t: 0114 360 18212
 e: office@studiopolpo.com
 w: www.studiopolpo.com

Project: Tinsley Hub
 Client: /
 Drawing Title: Ground Floor Plans as Existing
 Date: Jan 2017 Scale: 1:100 @ A1
 Drawn: MP Checked:
 Status: INFORMATION

Drawing No: 1603/GA02 Revision: -